




rev.	Datum	Projekt	Gez	Geprüft	Freigabe
01	28.11.2022	PG	SW	PG	
02	02.04.2025	PG	SW	PG	

Pfad: S:\Projekte\BL\_TBA\81124\_Olsberg (Ländli)\04\_Plaene\81124\_Pla03\_Laengenprofil\_2d  
 GB-Grundlage: Geodaten des Kantons Basel-Landschaft (Bezug via geoshop 01.03.2011) Planformat: 840 x 420 mm  
 Ausdruck: 02-04-2025

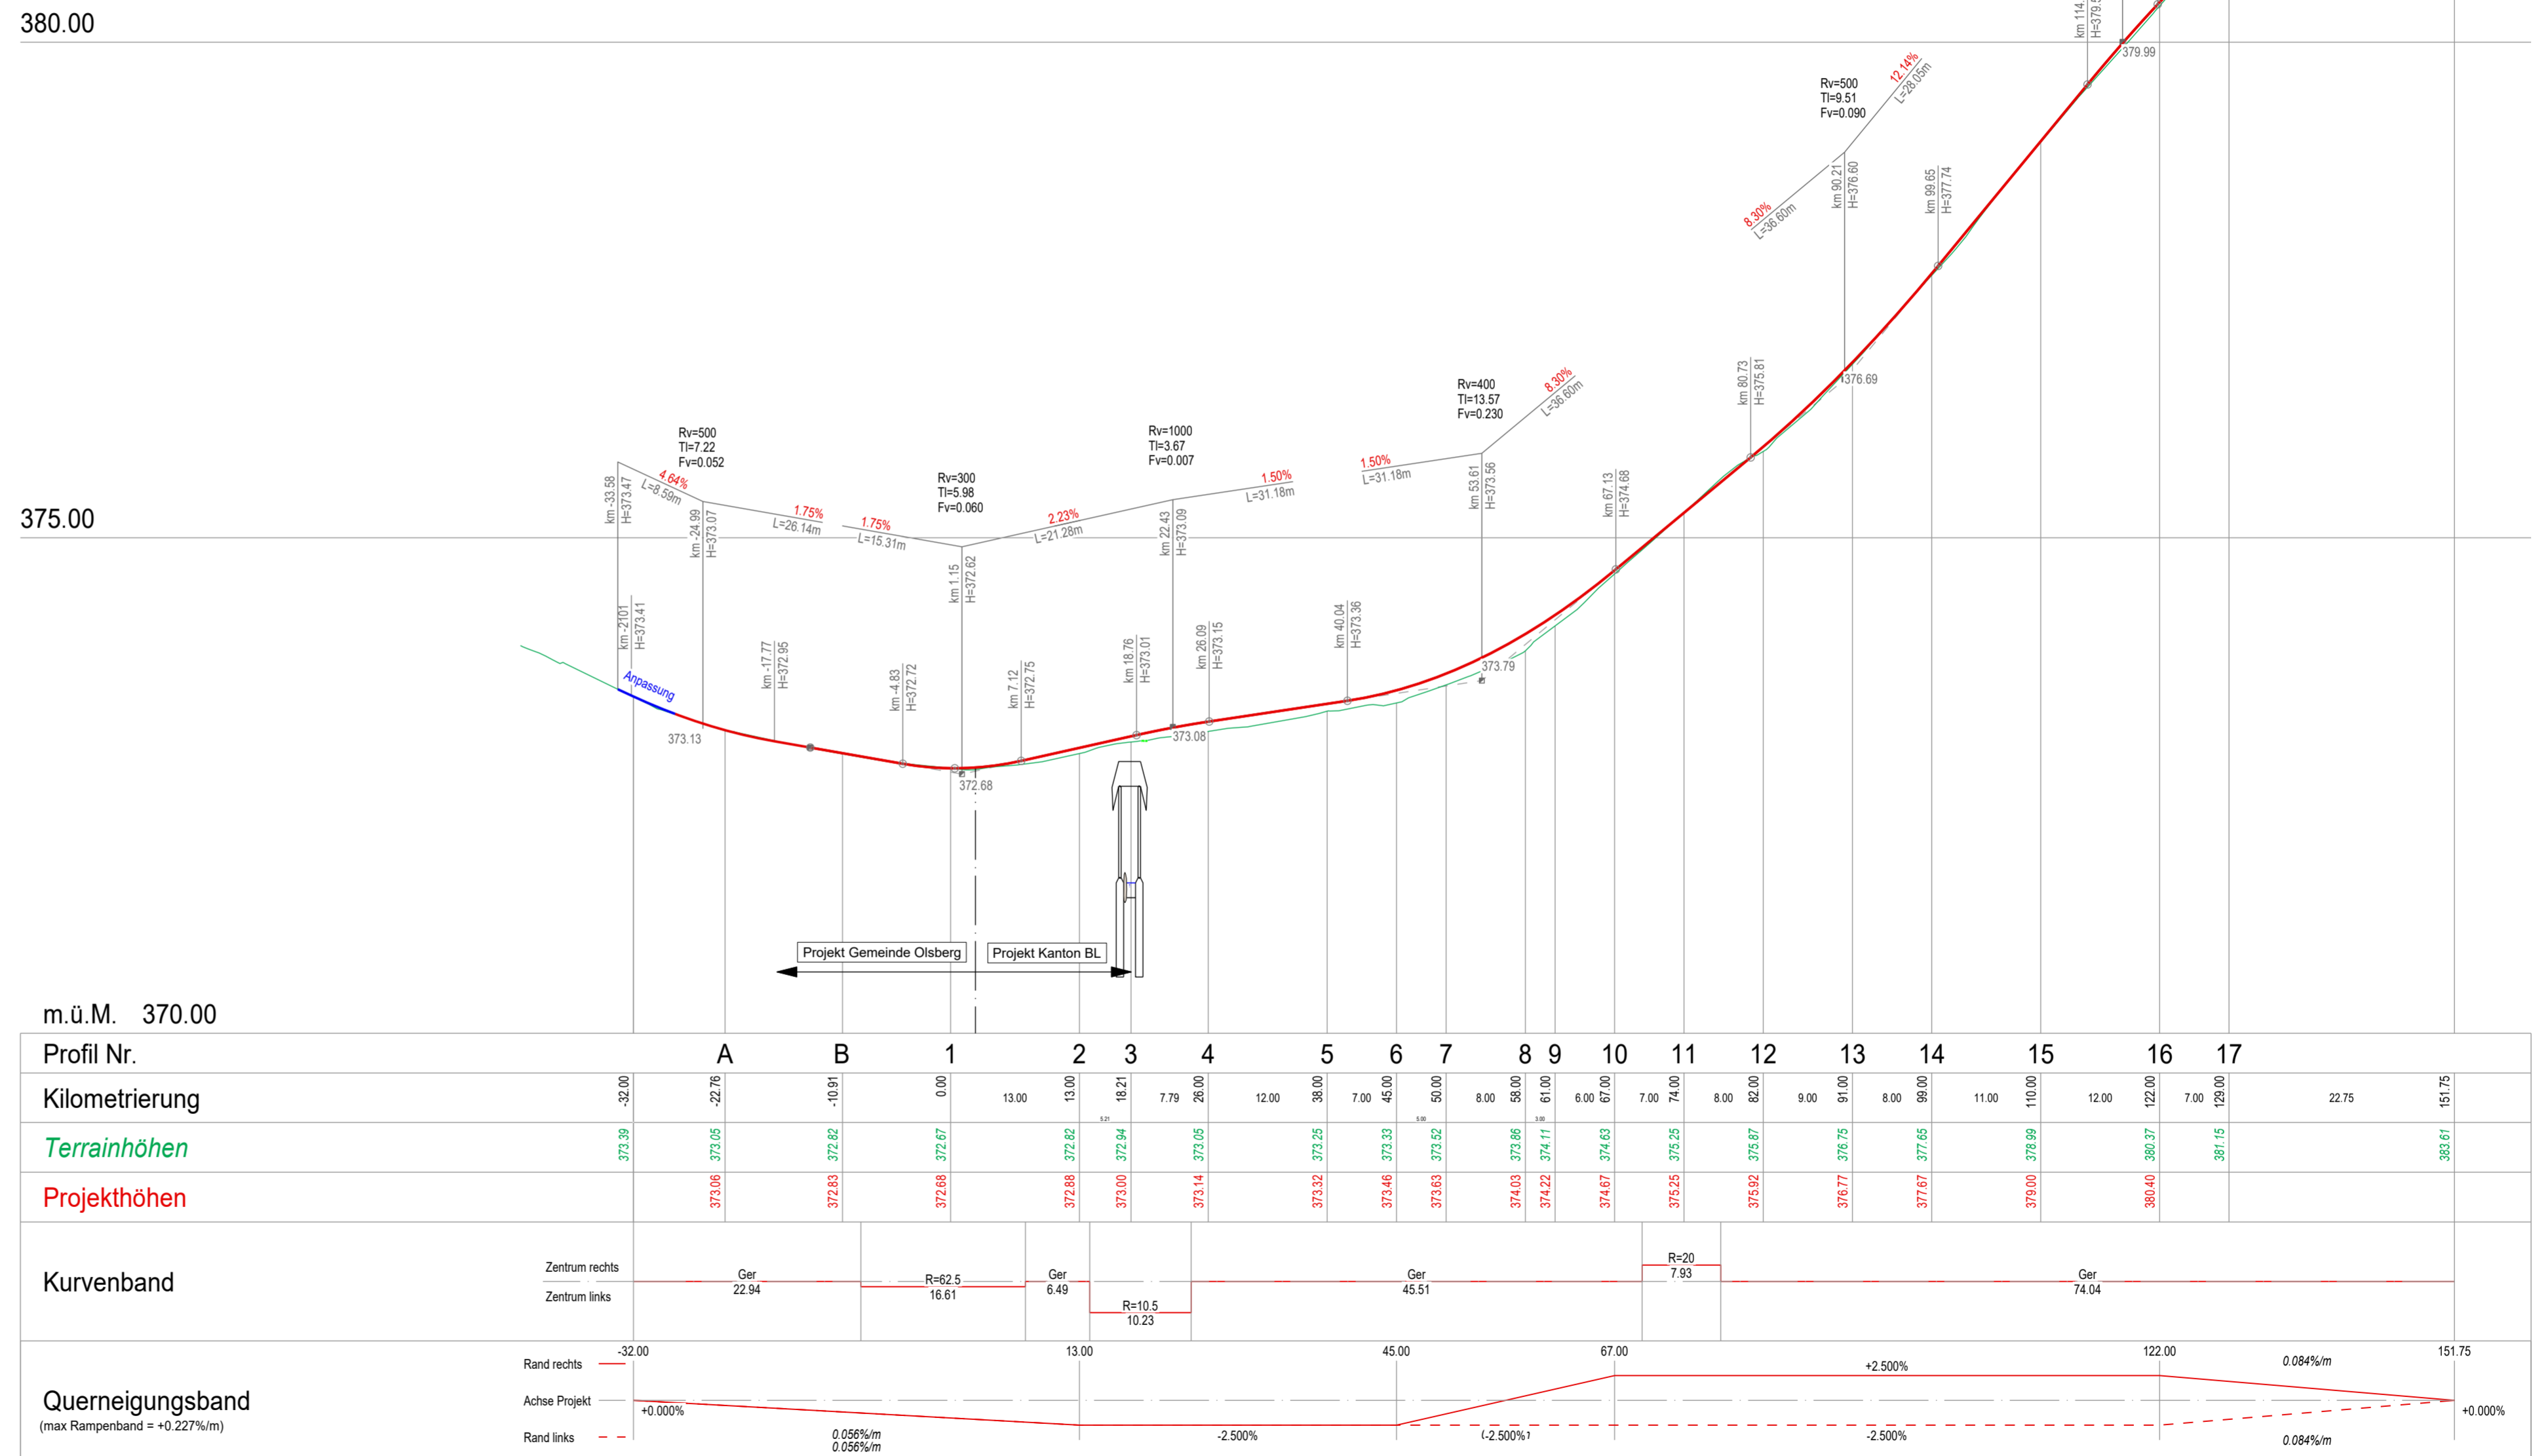

Profil Nr.	m.ü.M. 370.00																					
Kilometrierung	-32.00	A	B	1	2	3	4	5	6	7	8	9	10	11	12	13	14	15	16	17	151.75	
Terrainhöhen	373.39	373.05	372.62	372.67	372.82	372.94	373.05	373.25	373.33	373.52	374.03	374.11	374.63	375.25	375.97	376.77	377.65	378.99	380.40	381.15	383.61	
Projekthöhen		373.06	372.83	372.68	372.88	373.00	373.14	373.32	373.46	373.63	374.03	374.22	374.67	375.25	375.92	376.77	377.67	379.00	380.40		383.61	
Kurvenband	Zentrum rechts Zentrum links	Ger 22.94	R=62.5 16.61	Ger 6.49	R=10.5 10.23						Ger 45.51			R=20 7.93			Ger 74.04					
Querneigungsband	Rand rechts Achse Projekt Rand links	-32.00 +0.00% -		0.056%/m 0.056%/m						-2.500%								+2.500%			0.084%/m 0.084%/m	151.75 +0.00%